


# SCHNITT 6

Flurstück 186

Flurstück 180

Flurstück 112

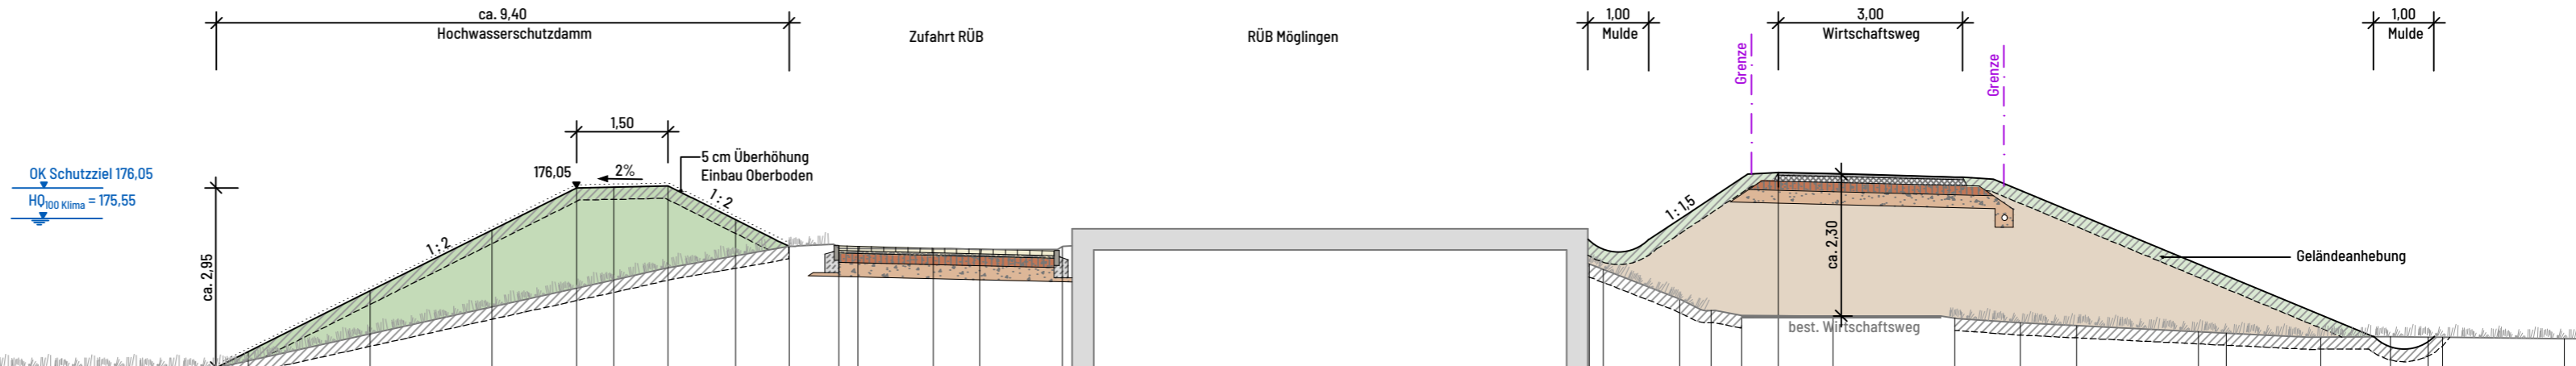

OK Schutzziel 176,05  
 H<sub>100</sub> Klima = 175,55

Schnitt 6  
 M = 1:100  
 Überhöhung = 1.0  
 170.00 m ü. NN

Stationierung	[m]	0.00	2.00	4.00	5.47	5.48	6.00	8.00	10.00	11.38	12.00	12.89	14.00	14.87	15.69	16.00	17.24	18.00	19.35	28.00	28.23	29.48	30.00	30.50	31.10	32.00	34.00	35.08	36.00	38.00	38.45	40.00	41.15	41.77	42.00	44.00	44.27	
Höhe OK gepl. HWS Maßnahme	[m ü. NN]				173.10	173.10	173.36	174.36	175.36	176.05	176.06	176.08	175.52	175.09	175.10	175.09	175.06	175.04	175.08	174.71	174.71	175.54	175.88	176.21	176.30	176.28	176.23	175.90	175.29	173.97	173.67							
Höhe -Urzustand 2019-04	[m ü. NN]	173.11	173.11	173.10	173.21			173.66	174.10	174.54			174.94		175.06		175.04		175.13		174.71	174.22	174.04	173.96	173.95	173.95	173.92	173.83	173.79	173.69	173.67	173.60	173.61	173.60	173.60	173.58	173.57	