


SCHNITT 5

Flurstück 189

Flurstück 114

Flurstück 180

Flurstück 112

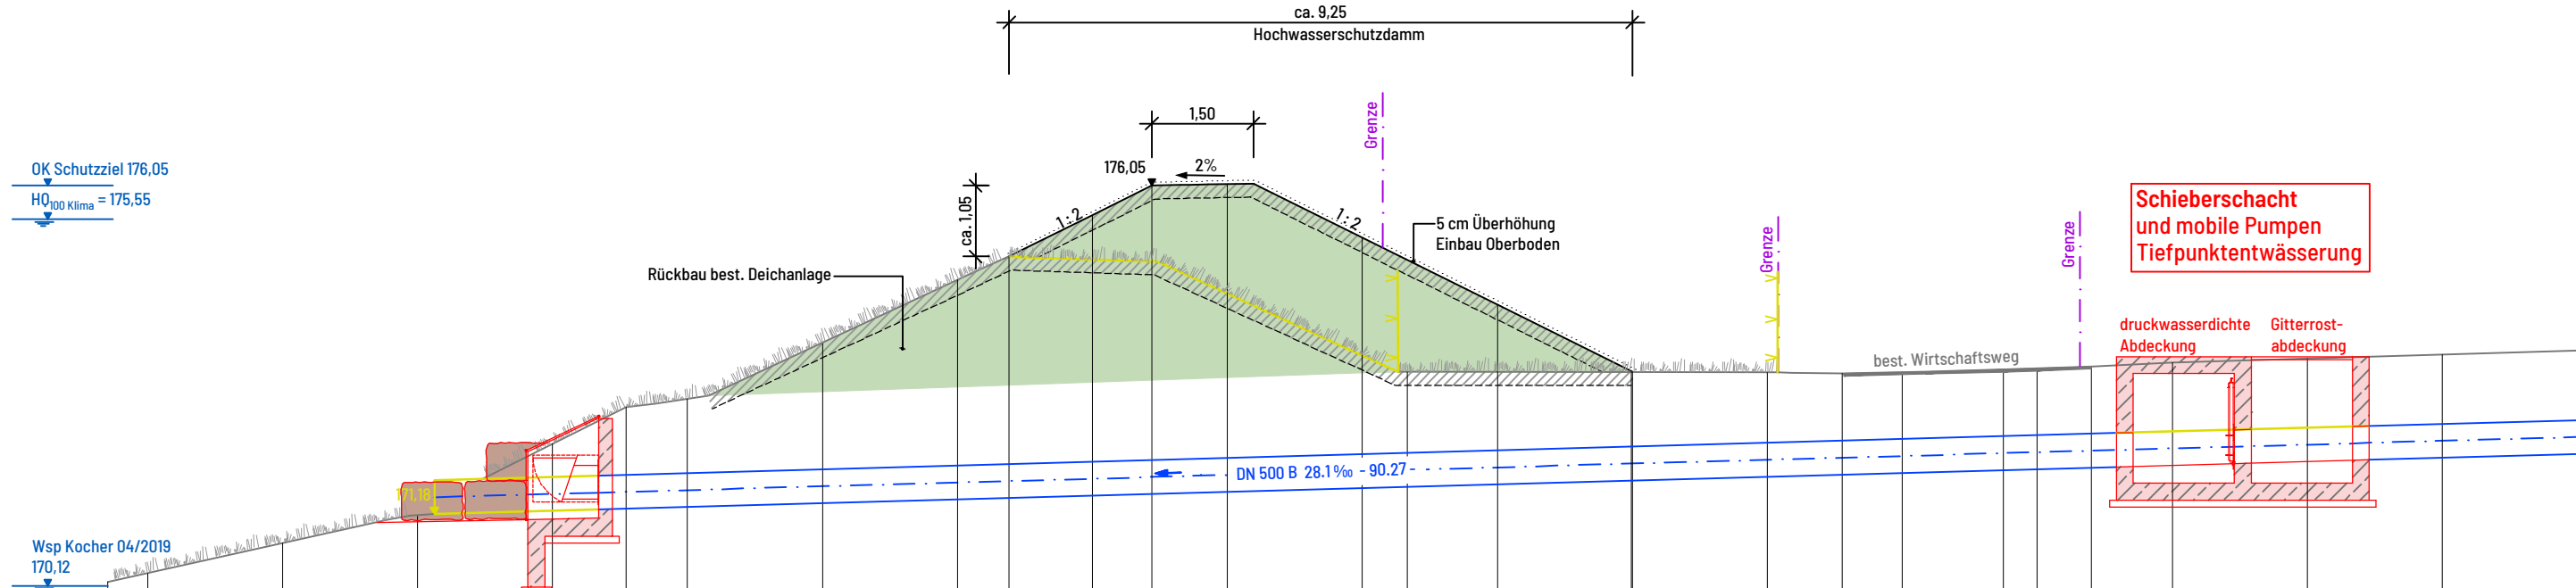

OK Schutzziel 176,05
 HQ₁₀₀ Klima = 175,55

Wsp Kocher 04/2019
 170,12

Schnitt 5
 M = 1:100
 Überhöhung = 1.0
 167.00 m ü. NN

Stationierung	[m]	0.00	1.41	2.00	4.00	6.00	8.00	9.09	10.00	12.00	14.00	14.76	16.00	16.88	18.00	20.00	20.67	22.00	23.99	24.00	26.00	27.11	28.00	29.50	30.00	30.80	32.00	34.00	36.00	38.00	38.05			
Höhe OK gepl. HWS Maßnahme	[m ü. NN]											175.00	175.61	176.05	176.07	175.28	174.95	174.28	173.30															
Höhe -Urzustand 2019-04	[m ü. NN]		170.17	170.30	170.75		172.22	172.76	172.89	173.72		174.65	174.96		174.45	173.53	173.29	173.29	173.29	173.29	173.29	173.26	173.29		173.32	173.34	173.37	173.43		173.49		173.55	173.60	173.61